


WOODLAND HILLS

#6594

PLAT No. 774

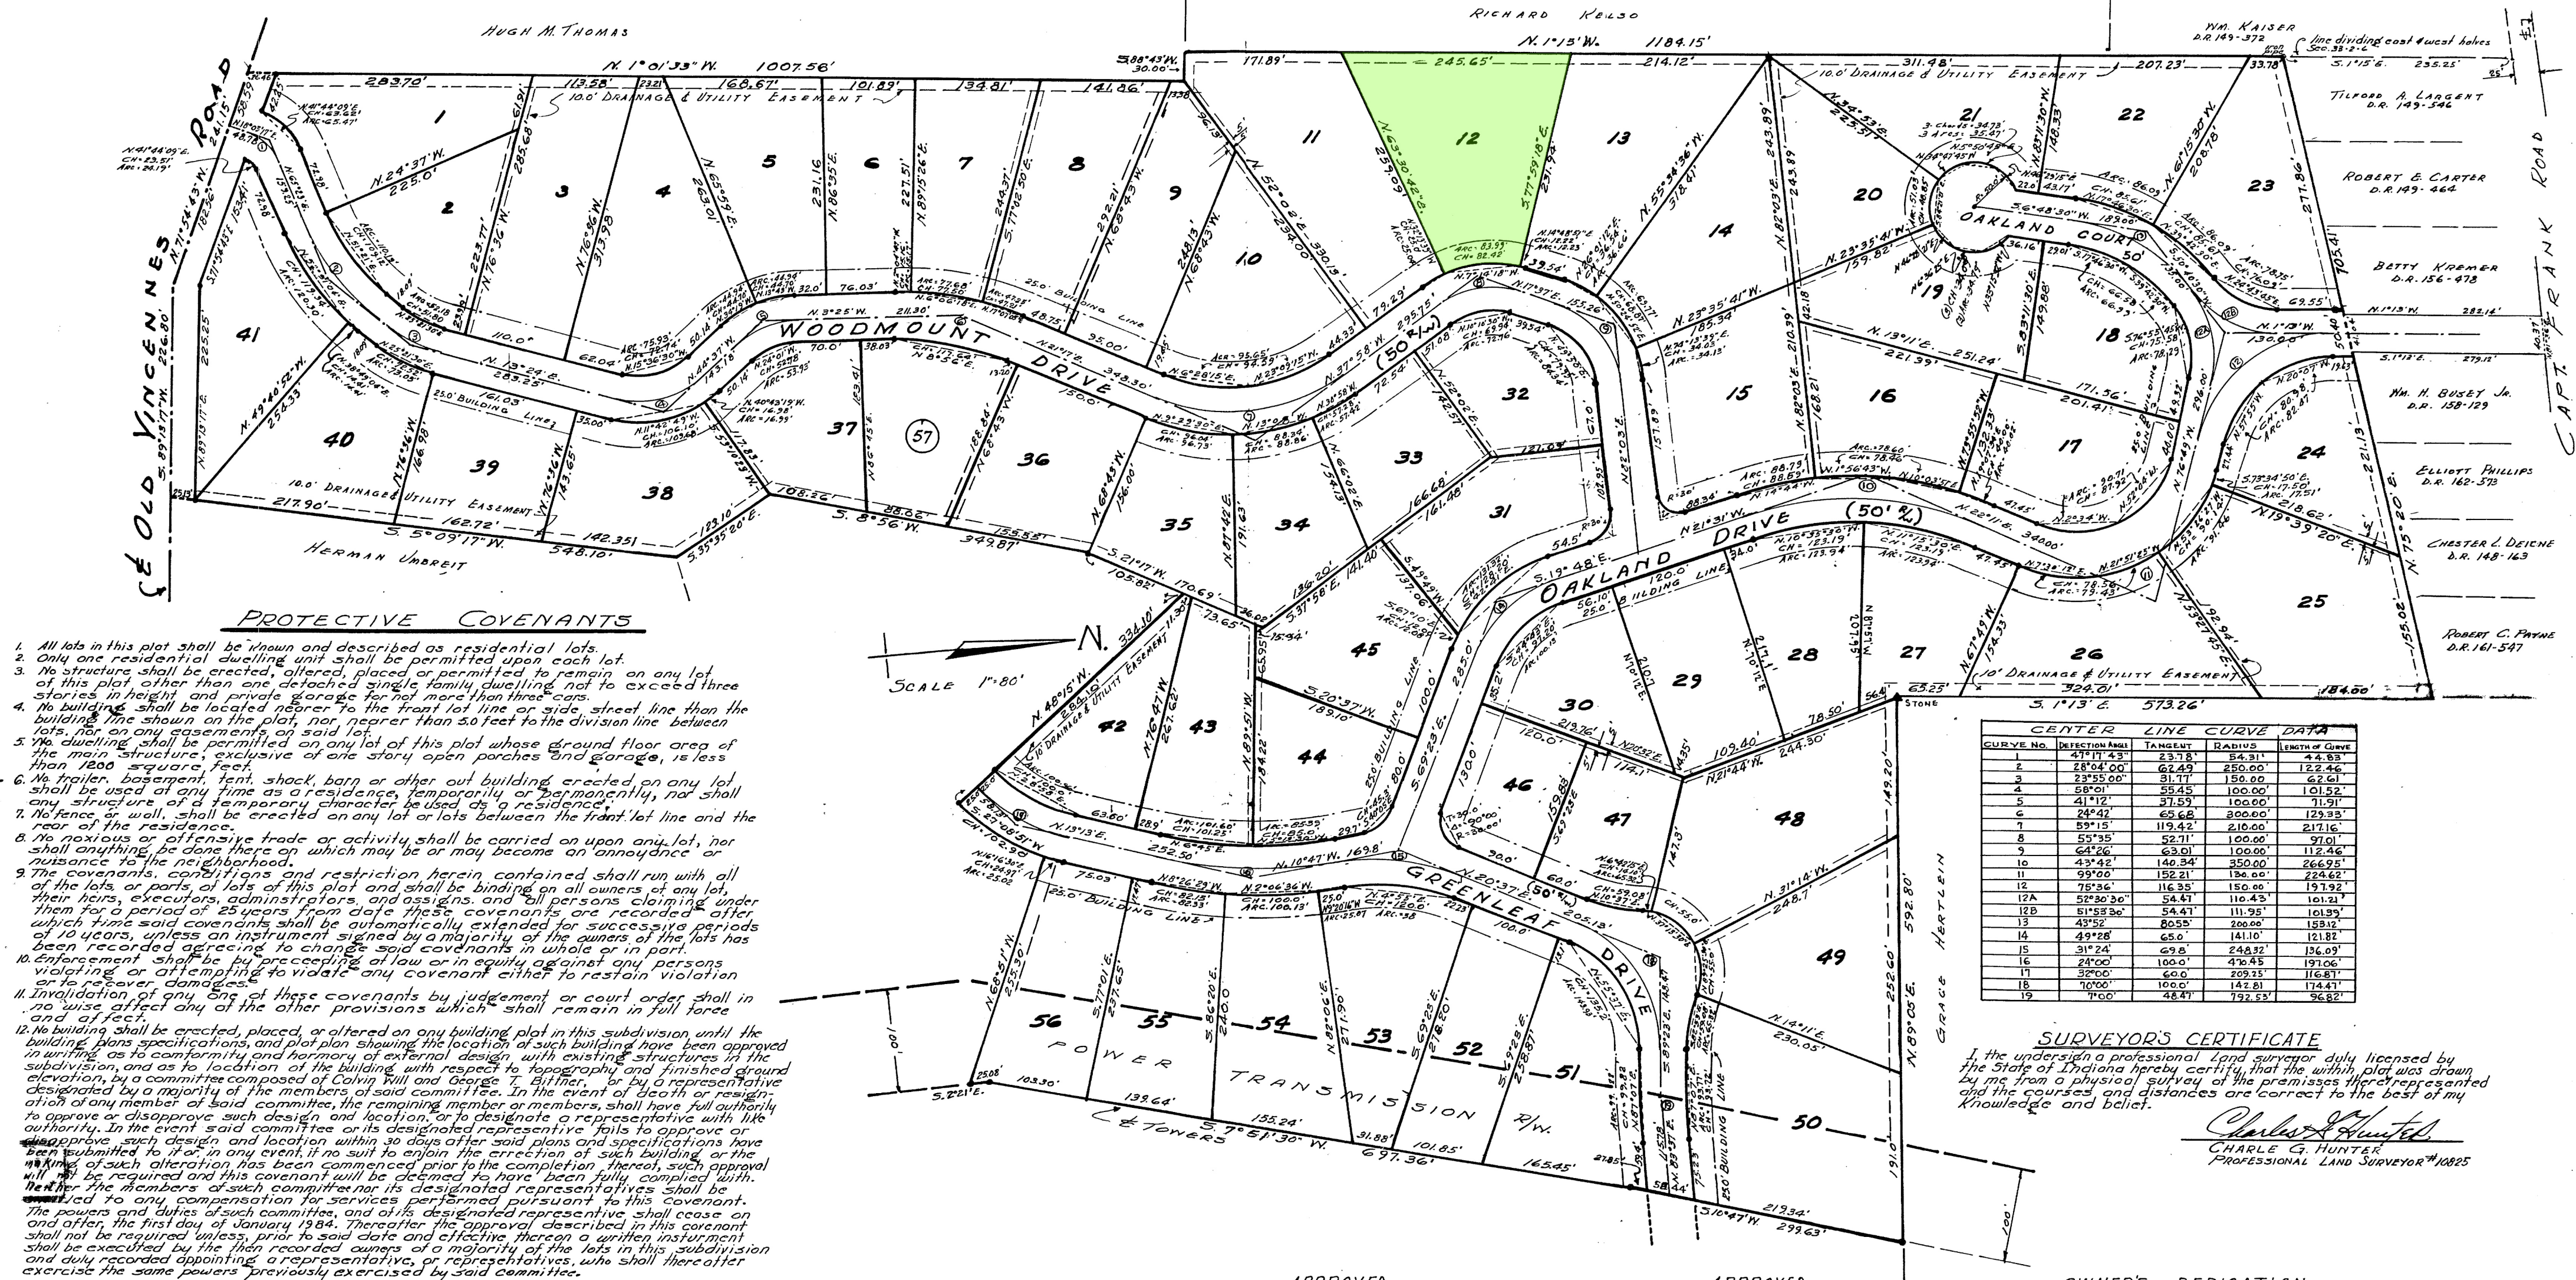

CURVE NO.	DEFLECTION ANGLE	TANGENT	RADIUS	LENGTH OF CURVE
1	47°11'43"	23.78	54.31'	44.83'
2	28°04'00"	67.49	250.00'	122.46'
3	23°55'00"	31.17	150.00'	62.61'
4	58°01'	55.45	100.00'	101.52'
5	41°12'	37.57	100.00'	71.91'
6	24°42'	65.68	300.00'	129.35'
7	52°15'	119.42	210.00'	217.16'
8	52°11'	52.11	100.00'	97.01'
9	64°26'	63.01	100.00'	112.46'
10	43°42'	140.34	350.00'	266.95'
11	99°00'	152.21	150.00'	224.62'
12	75°36'	116.35	150.00'	197.92'
13	52°30'30"	54.47	110.45'	101.21'
14	81°55'30"	54.47	111.95'	108.29'
15	49°28'	65.0	200.00'	159.12'
16	31°24'	69.8	248.32'	136.09'
17	24°00'	100.0	470.45'	197.06'
18	32°00'	60.0	209.25'	116.87'
19	10°00'	160.0	142.81'	114.47'
20	7°00'	56.47	732.53'	36.82'

SURVEYOR'S CERTIFICATE

I, the undersigned a professional land surveyor duly licensed by the State of Indiana hereby certify that the within plat was drawn by me from a physical survey of the premises there represented and the courses and distances are correct to the best of my knowledge and belief.

Charles G. Hunter
 CHARLES G. HUNTER
 PROFESSIONAL LAND SURVEYOR #10825

OWNERS' DEDICATION

We the owner's of the within plat, hereby make and declare this subdivision to be a subdivision of the real estate described herein; the streets shown is hereby dedicated to the public for highway purposes.

WOODLAND HEIGHTS INC.

Calvin Will
 CALVIN WILL
 PRESIDENT

Charles G. Hunter
 CHARLES G. HUNTER
 SECRETARY

STATE OF INDIANA ss.
 COUNTY OF FLOYD

Before me, a Notary Public in and for said State and County, personally appeared before me, on this 4 day of MARCH, 1964, and acknowledged the execution of the foregoing affidavit.

James C. Rogers
 JAMES C. ROGERS
 NOTARY PUBLIC
 My commission expires October 2, 1965

APPROVED

This 13 day of May, 1964

Robert L. Ditz
 CITY CONTROLLER: ROBERT L. DITZ

Robert A. Kelso
 CITY ATTORNEY: ROBERT A. KELSO

John Brinkworth
 CITY ENGINEER: JOHN BRINKWORTH
 BOARD OF PUBLIC WORKS & SAFETY
 NEW ALBANY, INDIANA

ENTERED FOR TAXATION

This 13 day of May, 1964

Ralph Bates
 AUDITOR: RALPH BATES
 FLOYD COUNTY, INDIANA

APPROVED

This 12 day of May, 1964

Robert L. Ditz
 PRESIDENT: ROBERT L. DITZ

Claude B. Rosenbarger
 ATTEST: CLAUDE B. ROSENBARGER

PLANNING & ZONING COMM.
 NEW ALBANY, IND.

FILED AND RECORDED

This 14 day of May, 1964

Joseph A. Freisberger
 JOSEPH FREISBERGER
 RECORDER: FLOYD COUNTY, INDIANA